



PLAN CADASTRAL  
U.A.T. ISACCEA, Judetul Tulcea SECTOR 0  
Plansa 3  
Scara 1:2000  
sistemul de proiectie STEREO 70

DISPUNERE PLANSE

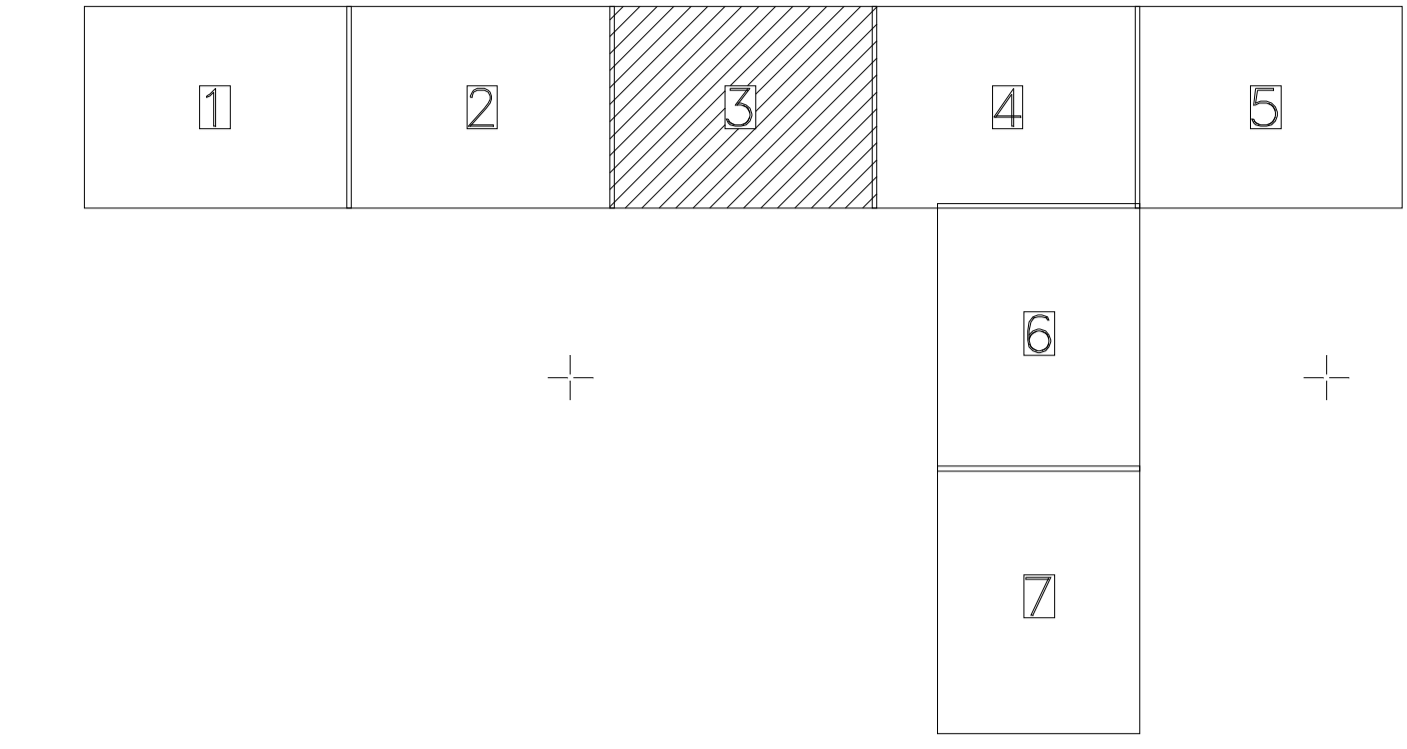


DISPUNERE SECTOARELOR CADASTRALE

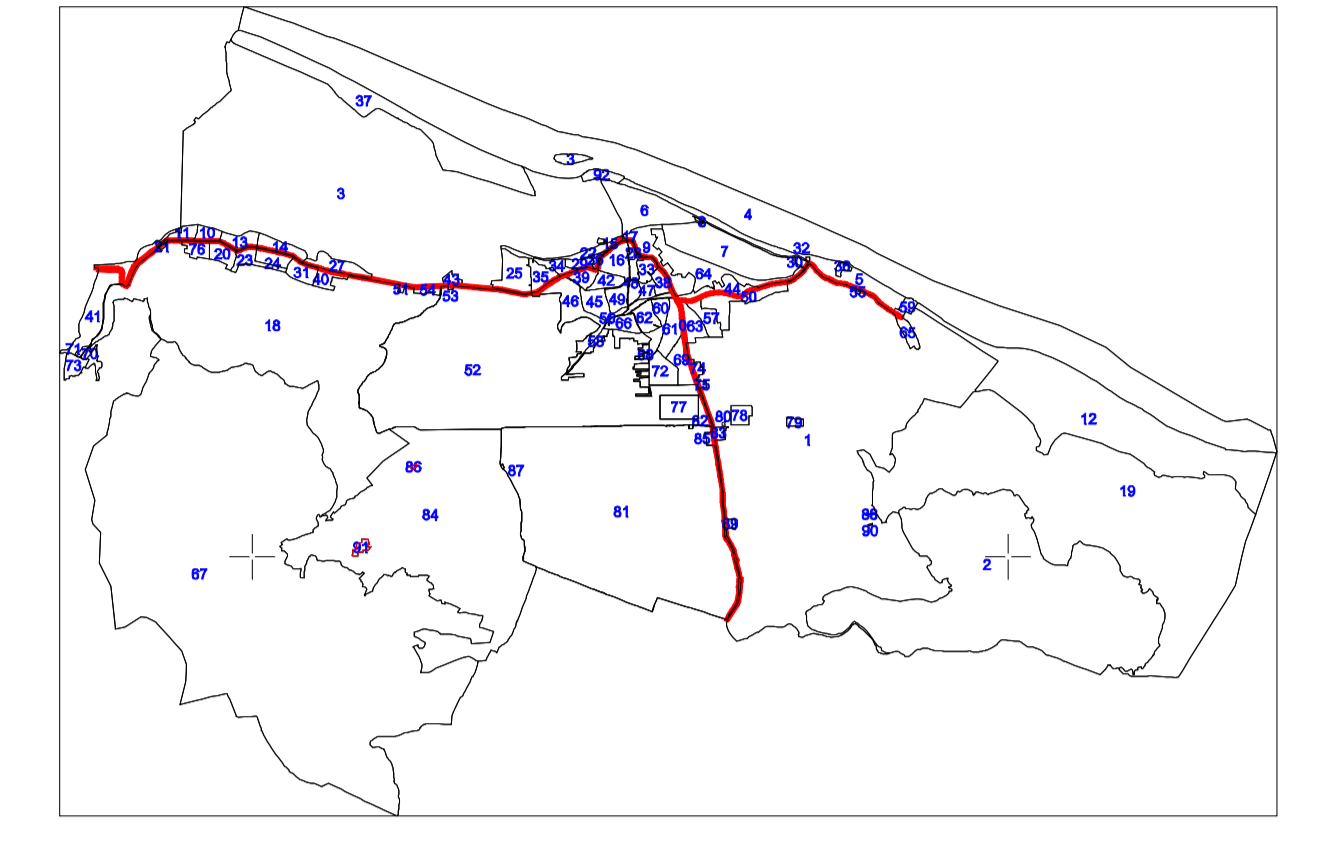

ID Imobil	1
Limita imobil	—
Limita constructie	—
Limita SECTOR	—
Limita sector intravilan	—

Copie spre publicare

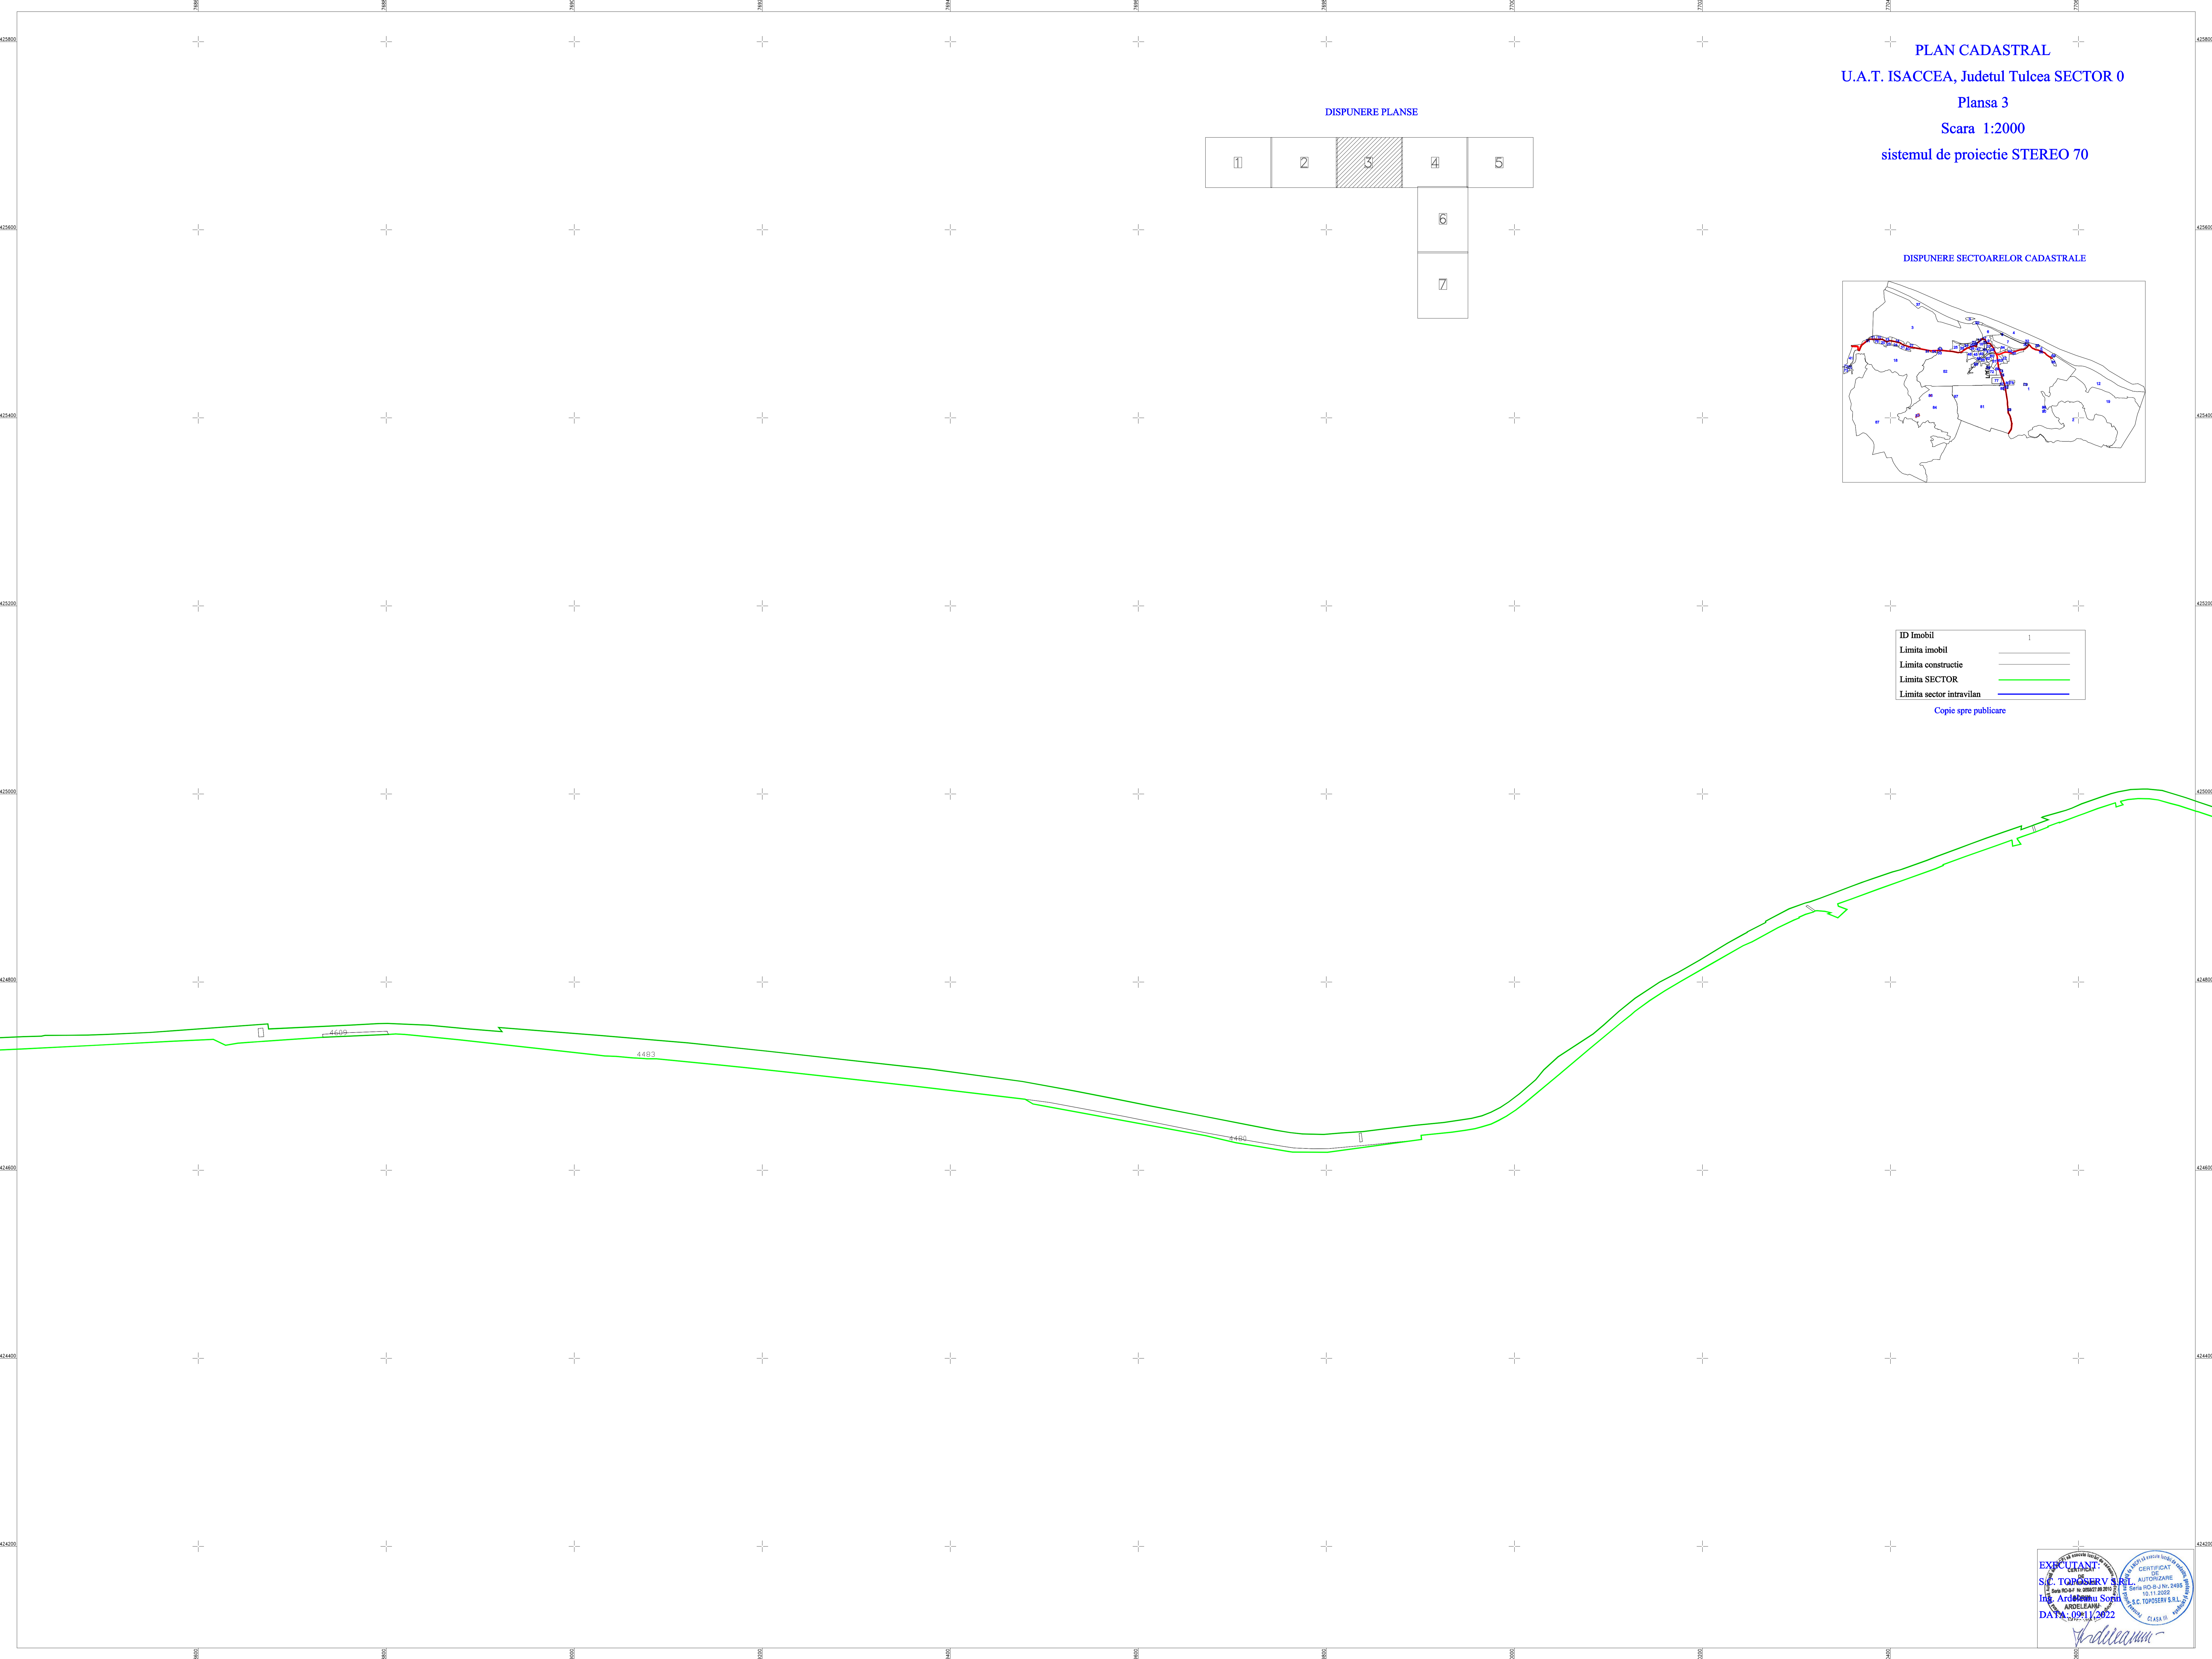

EXPLICANT  
S.C. TOPOSERV S.R.L.  
Ink. Ardeleanu Sorin  
ARDELEANU  
DATA: 09.11.2022  
CERTIFICAT DE AUTORIZARE  
Nr. 100-0-110-2485  
10.11.2022  
S.C. TOPOSERV S.R.L.  
Cl. 454 III