



PLAN CADASTRAL
 U.A.T. ISACCEA, Judetul Tulcea SECTOR 6
 Plansa 1
 Scara 1:2000
 sistemul de proiectie STEREO 70

DISPUNERE SECTOARELOR CADASTRALE

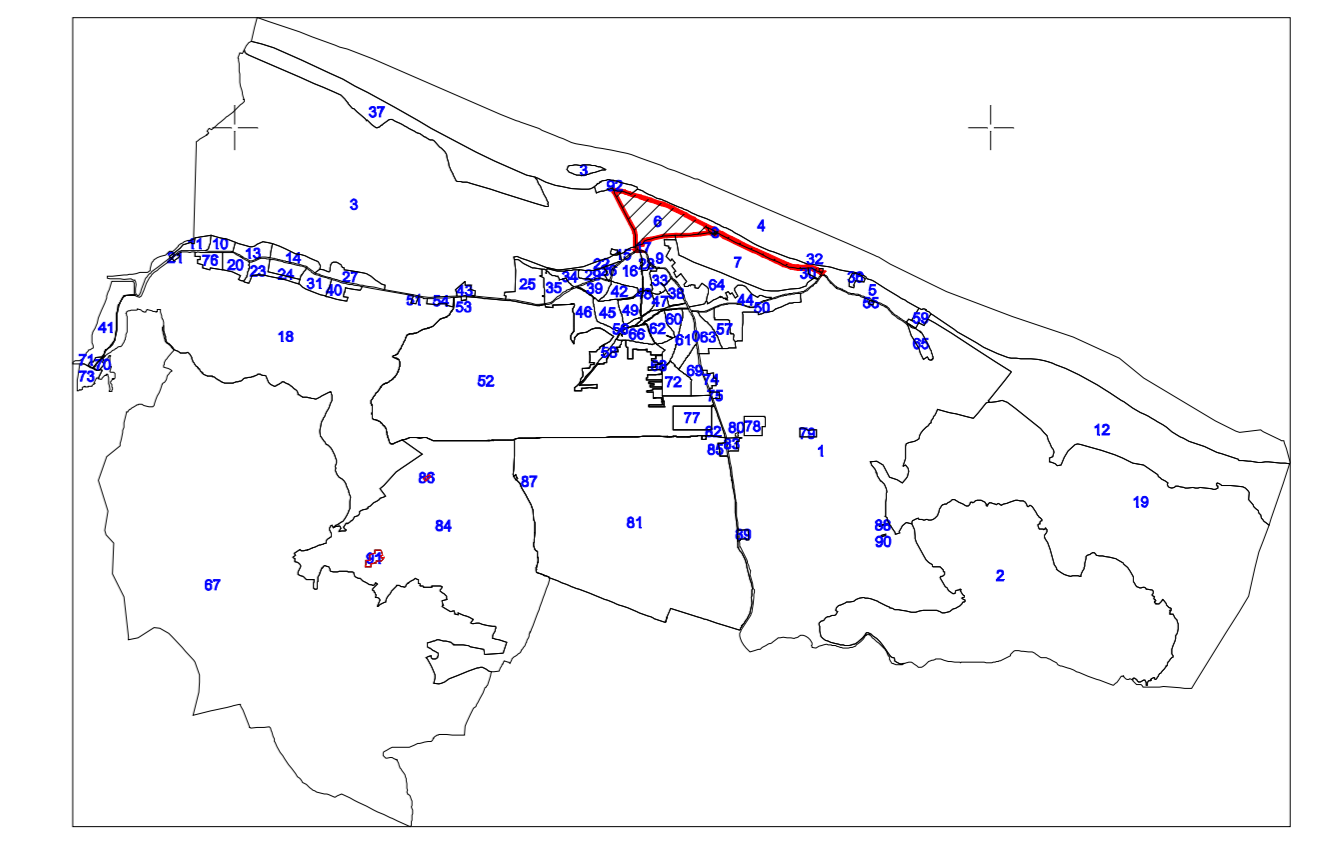


DISPUNERE PLANSE

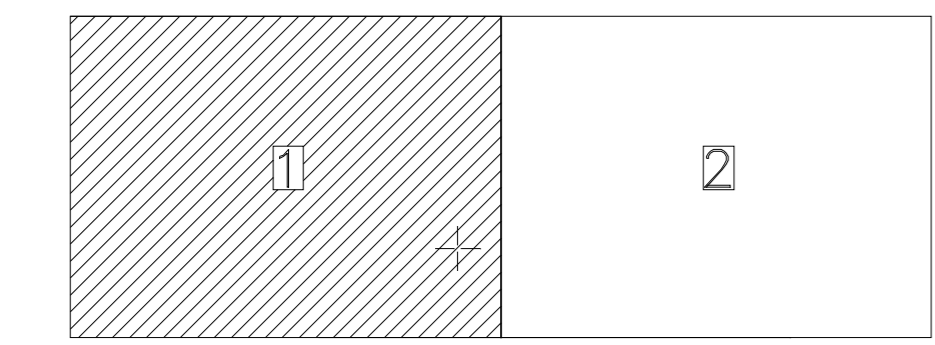

ID Imobil	1
Limita imobil	—
Limita constructie	—
Limita SECTOR	—
Limita sector intravilan	—

Copie spre publicare

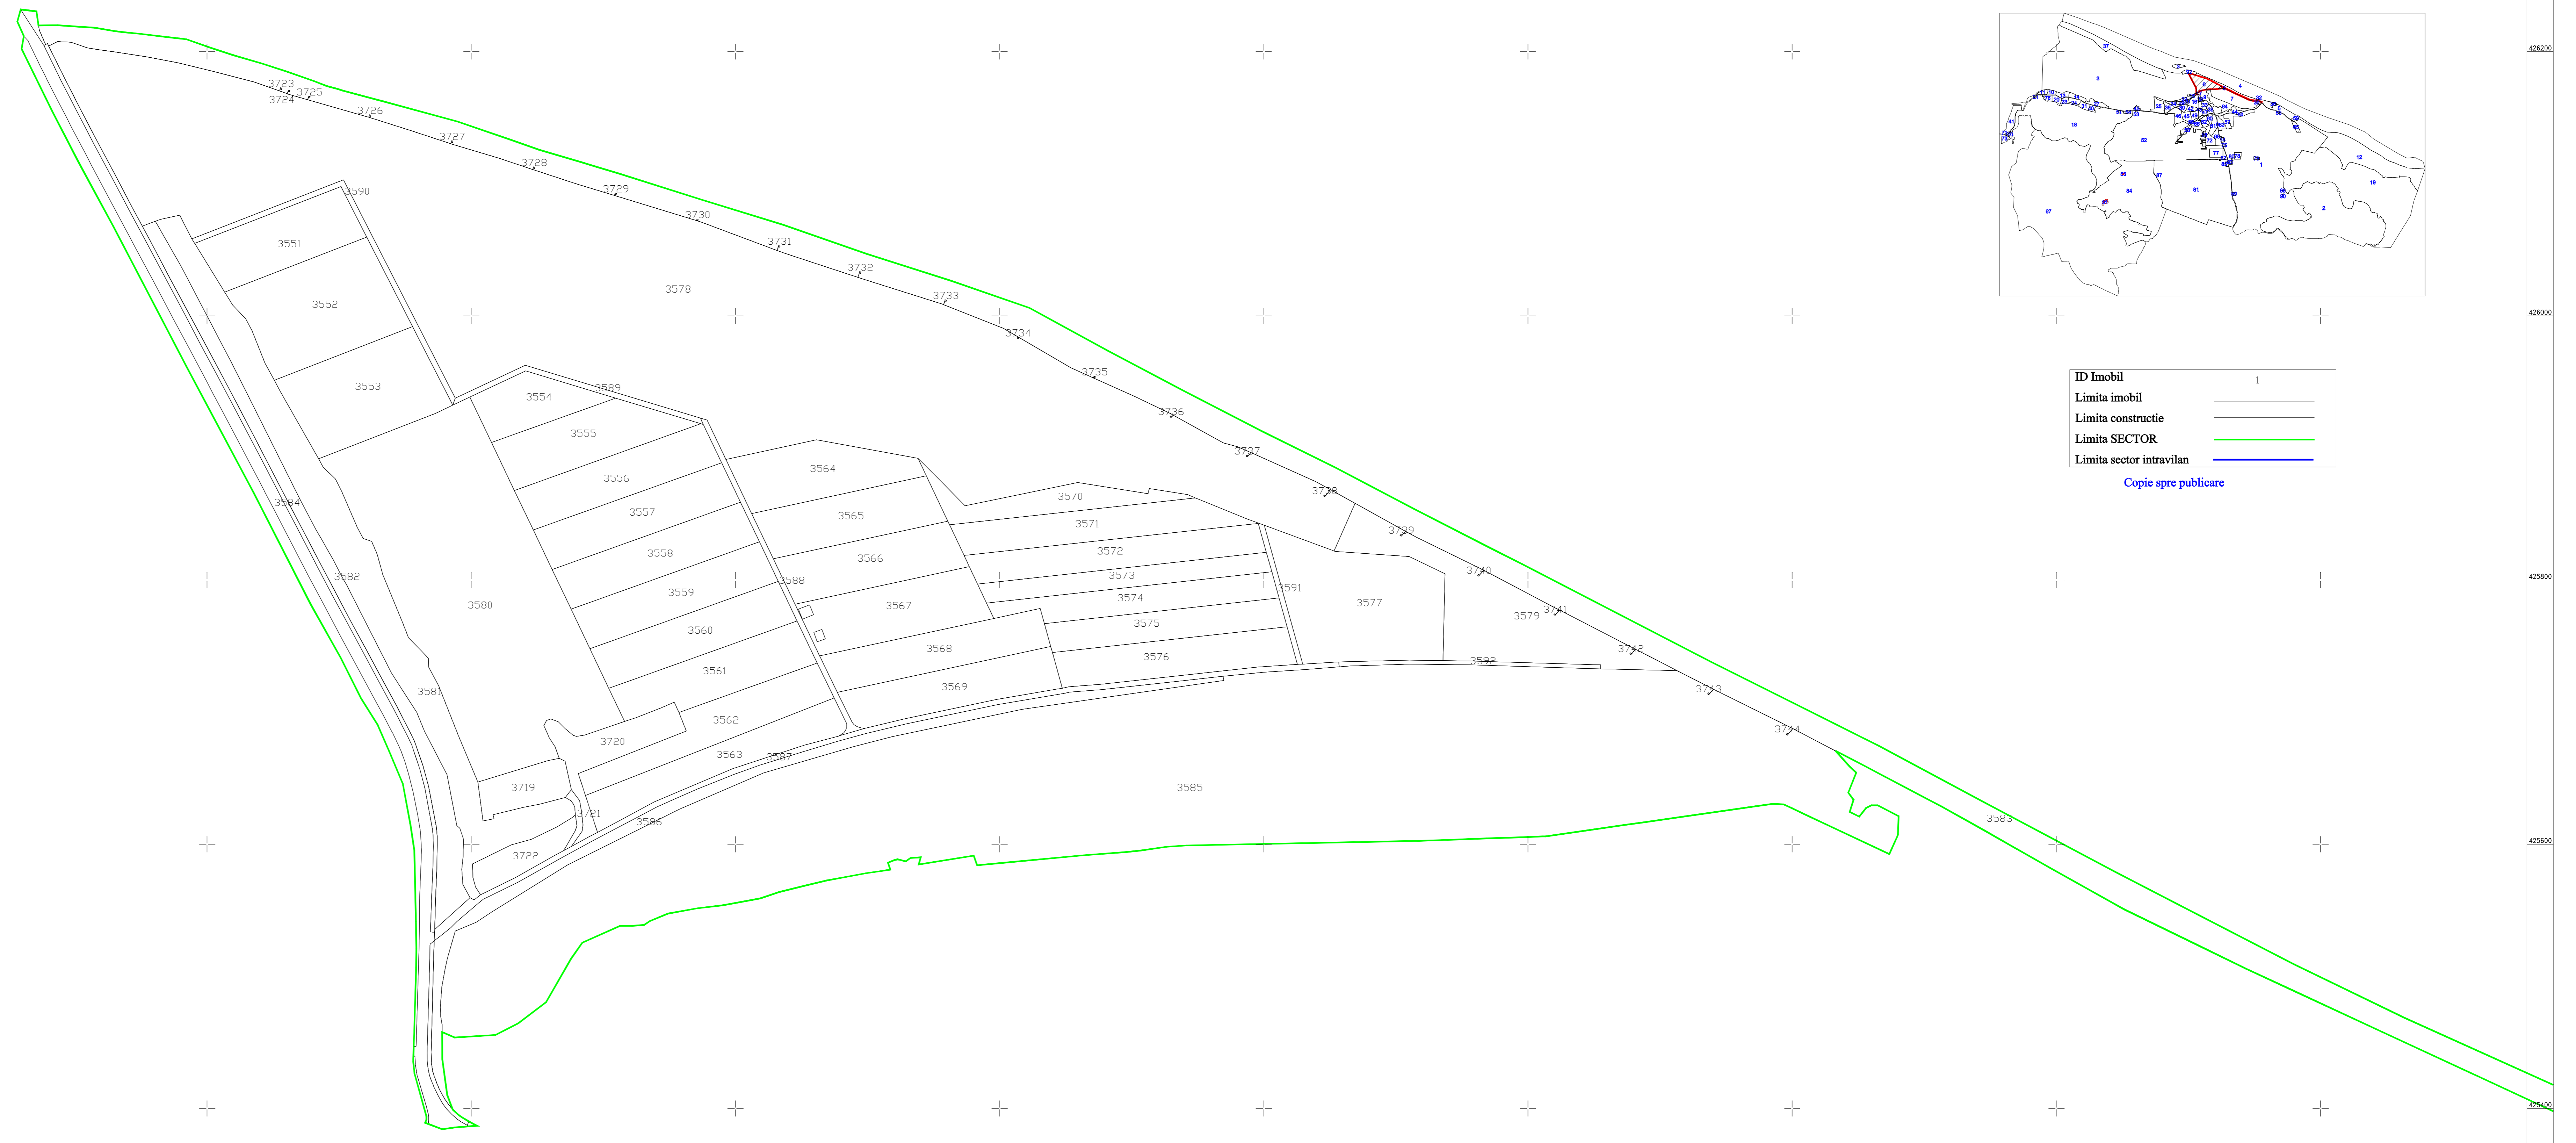

EXEMPLAR
 CERTIFICAT
 DE
 AUTORIZARE
 PENTRU
 REALIZAREA
 PLANULUI CADASTRAL
 PENTRU
 U.A.T. ISACCEA
 J. TULCEA
 S.C. TOPOSERV S.R.L.
 CLASA II

20.09.2017

[Signature]