


PLAN URBANISTIC ZONAL

ADAPOST PESCARESC IN ORASUL IASCCEA, JUDETUL TULCEA

extravilan oras ISACCEA, T44, N 562, NC 31034

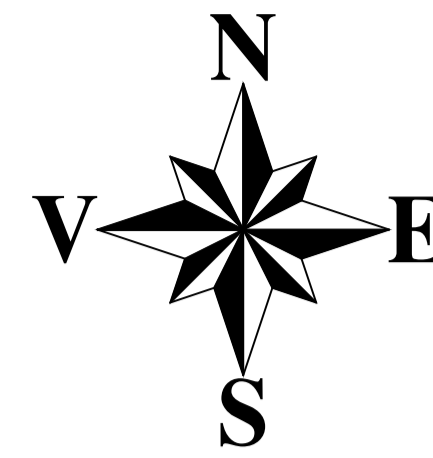

LEGENDA:

A-LIMITE

- LIMITA ZONA STUDIATA CE FACE OBIECTUL P.U.Z.
- LIMITA TERENULUI PROPRIETATE PRIVATA a UAT CONFORM HCL nr.29/2014

B-ZONIFICARE FUNCTIONALA:

- ZONA TEREN NEPRODUCTIV -N
- ZONA TEREN ARABIL-A
- ZONA CAI DE COMUNICATIE RUTIERE -Ccr
- ZONA DRUM DE EXPLOATARE AMENAJAT -De
- ZONA CONSTRUCTII EXISTENTE -Ce
- ZONA INSTITUTII SI SERVICII-Is
- ZONA AMPLASARE CONSTRUCTII SI AMENAJARI
- ZONA DECOLMATATA-ACCES AMBARCATIUNI
- ZONA SPATII VERZI SI PIETONALE
- ZONA CAROSABIL DE INCINTA
- ACCES CAROSABIL
- ACCES NAVAL

S zona studiata=17 284,0mp
S zona NC 31 034=18 200,0mp

TEREN N.C.31034


Nr. Pct.	Coordonate pct.de contur	X [m]	Y [m]
1	774 541.148	424 896.389	
2	774 547.098	424 892.539	
3	774 581.549	424 866.857	
4	774 625.457	424 841.103	
5	774 684.553	424 892.539	
6	774 860.880	424 705.758	
7	774 869.616	424 720.454	
8	774 908.363	424 696.794	
9	774 944.602	424 675.647	
10	774 916.454	424 632.351	
11	774 905.948	424 638.265	
12	774 897.834	424 642.832	
13	774 881.389	424 654.027	
14	774 875.936	424 656.405	
15	774 862.347	424 663.430	
16	774 852.736	424 667.318	
17	774 842.256	424 673.353	
18	774 834.246	424 677.966	
19	774 820.025	424 686.156	
20	774 781.247	424 708.085	
21	774 750.355	424 721.951	
22	774 736.109	424 728.345	
23	774 671.355	424 760.892	
24	774 650.477	424 773.603	
25	774 642.052	424 777.567	
26	774 646.456	424 783.395	
27	774 589.350	424 816.045	
28	774 578.104	424 832.732	
29	774 576.283	424 841.569	
30	774 566.279	424 851.457	
31	774 555.086	424 862.102	
32	774 537.943	424 869.699	

S=18200,0mp

TEREN STUDIAT

Nr. Pct.	Coordonate pct.de contur	X [m]	Y [m]
1	774 614.707	424 612.419	
2	774 624.621	424 634.621	
3	774 639.368	424 640.265	
4	774 668.042	424 681.314	
5	774 681.641	424 738.042	
6	774 665.188	424 759.418	
7	774 687.963	424 821.488	
8	774 891.239	424 702.122	
9	774 870.942	424 658.987	
10	774 836.546	424 671.787	
11	774 780.709	424 706.801	
12	774 727.935	424 729.531	
13	774 691.130	424 674.524	
14	774 674.339	424 661.412	
15	774 661.023	424 645.050	
16	774 634.098	424 603.433	

S=17284,0 mp

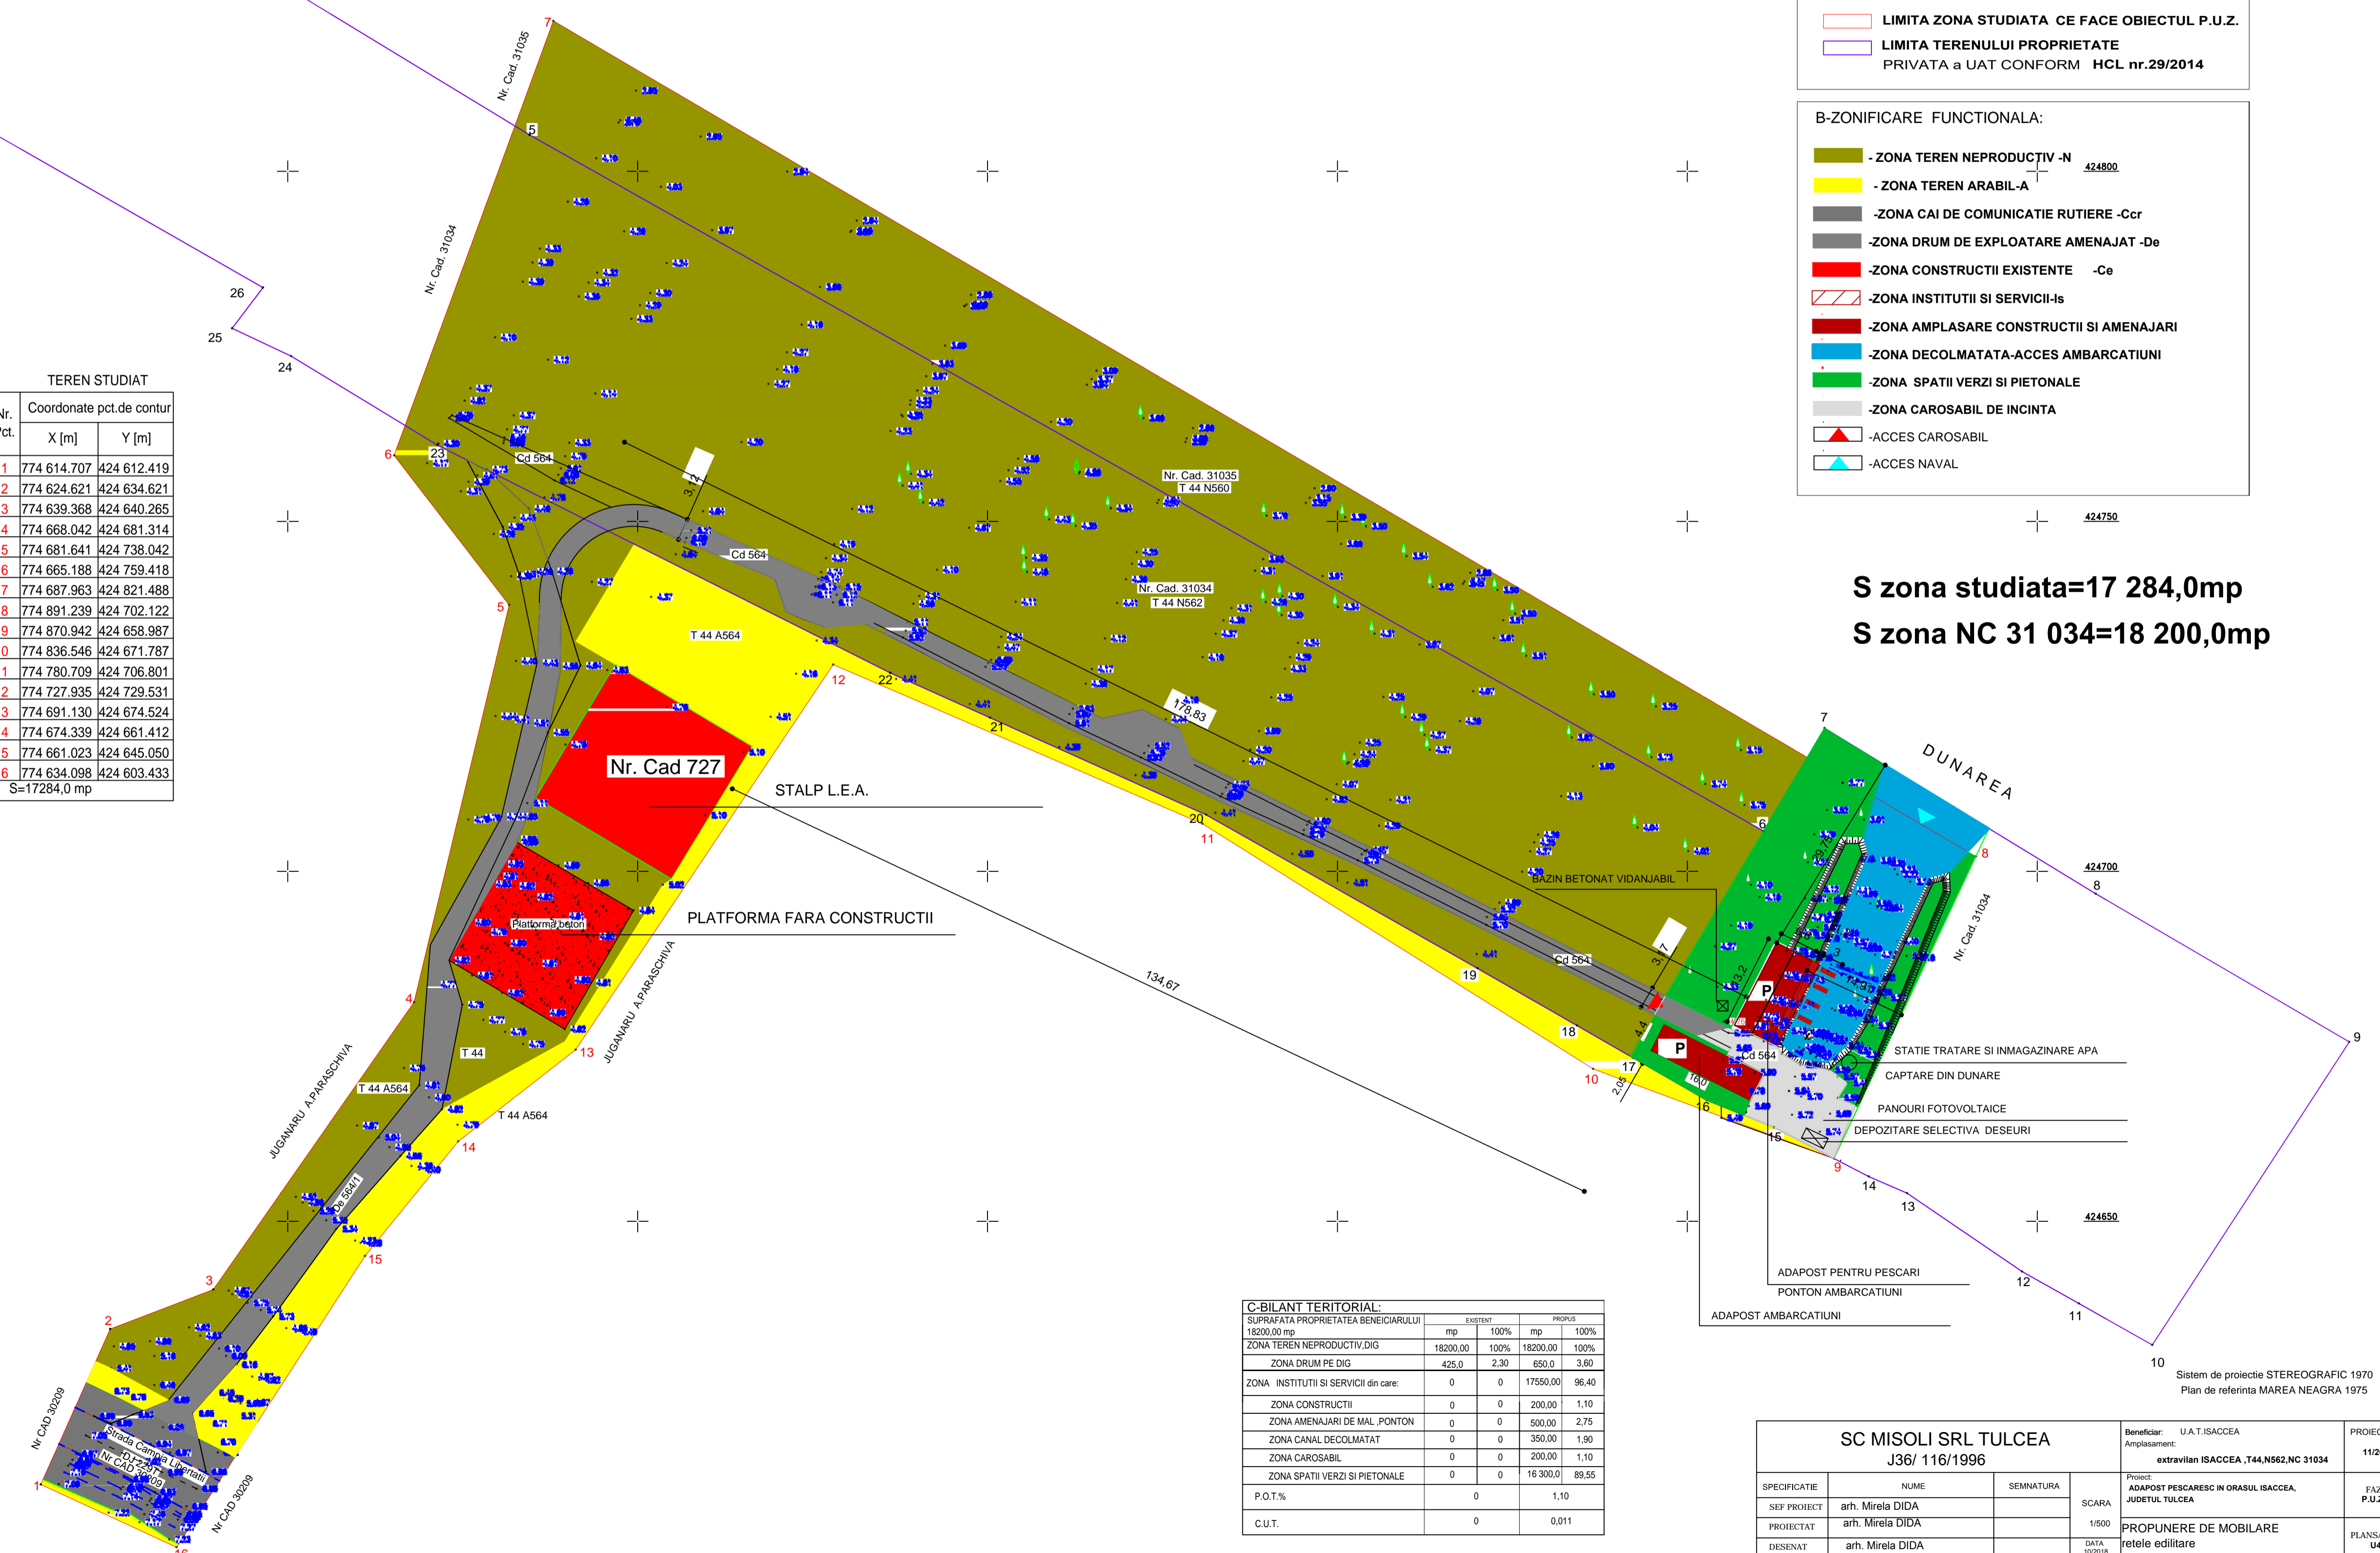

C-BILANT TERITORIAL:

	EXISTENT		PROPOZ	
	mp	100%	mp	100%
SUPRAFATA PROPRIETATEA BENEICIARULUI	18200,00	100%	18200,00	100%
ZONA TEREN NEPRODUCTIV DIG	425,0	2,30	650,0	3,60
ZONA DRUM PE DIG	0	0	17550,00	96,40
ZONA INSTITUTII SI SERVICII din care:	0	0	200,00	1,10
ZONA AMENAJARI DE MAL_PONTON	0	0	500,00	2,75
ZONA CANAL DECOLMATAT	0	0	350,00	1,90
ZONA CAROSABIL	0	0	200,00	1,10
ZONA SPATII VERZI SI PIETONALE	0	0	16300,00	89,55
P.O.T.%	0		1,10	
C.U.T.	0		0,011	

SC MISOLI SRL TULCEA J36/ 116/1996			Beneficiar: U.A.T.ISACCEA Amplasament: extravilan ISACCEA ,T44,N562,NC 31034	PROIECT NR. 11/2019
SPECIFICATIE	NUME	SEMNTATURA	Proiect: ADAPOST PESCARESC IN ORASUL ISACCEA, JUDETUL TULCEA	FAZA P.U.Z.
SEF PROIECT	arh. Mirela DIDA		SCARA 1:600	
PROIECTAT	arh. Mirela DIDA		PROPOUNERE DE MOBILARE	
DESENAT	arh. Mirela DIDA		retele edilitare	PLANSUA NR. U4
			DATA 10/2018	

Sistem de proiectie STEREOGRAFICA 1970
Plan de referinta MAREA NEAGRA 1975