


PLAN URBANISTIC ZONAL

ADAPOST PESCARESC IN ORASUL IASCCEA, JUDETUL TULCEA

extravilan oras ISACCEA, T44, N 562, NC 31034

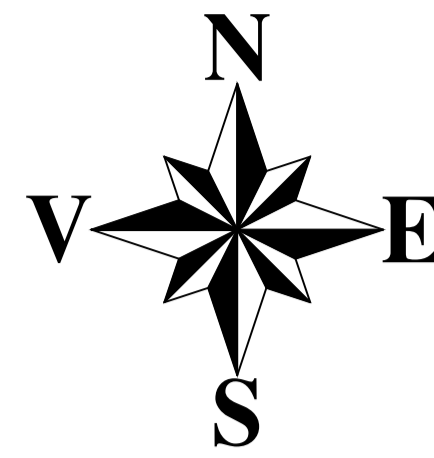

LEGENDA:

A-LIMITE

- LIMITA ZONA STUDIATA CE FACE OBIECTUL P.U.Z.
- LIMITA TERENULUI PROPRIETATE PRIVATA a UAT CONFORM HCL nr.29/2014

B-ZONIFICARE FUNCTIONALA:

- ZONA TEREN NEPRODUCTIV -N
- ZONA TEREN ARABIL-A
- ZONA CAI DE COMUNICATIE RUTIERE -Ccr
- ZONA CORONAMENT DIG-Cd
- ZONA CONSTRUCTII EXISTENTE -Ce
- ZONA DRUM DE EXPLOATARE-De

S zona studiata=17 284,0mp
S zona NC 31 034=18 200,0mp

TEREN N.C.31034


Nr. Pct.	Coordonate pct.de contur X [m]	Coordonate pct.de contur Y [m]
1	774 541.148	424 896.389
2	774 547.098	424 892.539
3	774 581.549	424 866.857
4	774 625.457	424 841.103
5	774 684.553	424 892.539
6	774 860.880	424 705.758
7	774 869.616	424 720.454
8	774 908.363	424 696.794
9	774 944.602	424 675.647
10	774 916.454	424 632.351
11	774 905.948	424 638.265
12	774 897.834	424 642.832
13	774 881.389	424 654.027
14	774 875.936	424 656.405
15	774 862.347	424 663.430
16	774 852.736	424 667.318
17	774 842.256	424 673.353
18	774 834.246	424 677.966
19	774 820.025	424 686.156
20	774 781.247	424 708.085
21	774 750.355	424 721.951
22	774 736.109	424 728.345
23	774 671.355	424 760.892
24	774 650.477	424 773.603
25	774 642.052	424 777.567
26	774 646.456	424 783.395
27	774 589.350	424 816.045
28	774 578.104	424 832.732
29	774 576.283	424 841.569
30	774 566.279	424 851.457
31	774 555.086	424 862.102
32	774 537.943	424 869.699

S=18200,0mp

TEREN STUDIAT

Nr. Pct.	Coordonate pct.de contur X [m]	Coordonate pct.de contur Y [m]
1	774 614.707	424 612.419
2	774 624.621	424 634.621
3	774 639.368	424 640.265
4	774 668.042	424 681.314
5	774 681.641	424 738.042
6	774 665.188	424 759.418
7	774 687.963	424 821.488
8	774 891.239	424 702.122
9	774 870.942	424 658.987
10	774 836.546	424 671.787
11	774 780.709	424 706.801
12	774 727.935	424 729.531
13	774 691.130	424 674.524
14	774 674.339	424 661.412
15	774 661.023	424 645.050
16	774 634.098	424 603.433

S=17284,0 mp

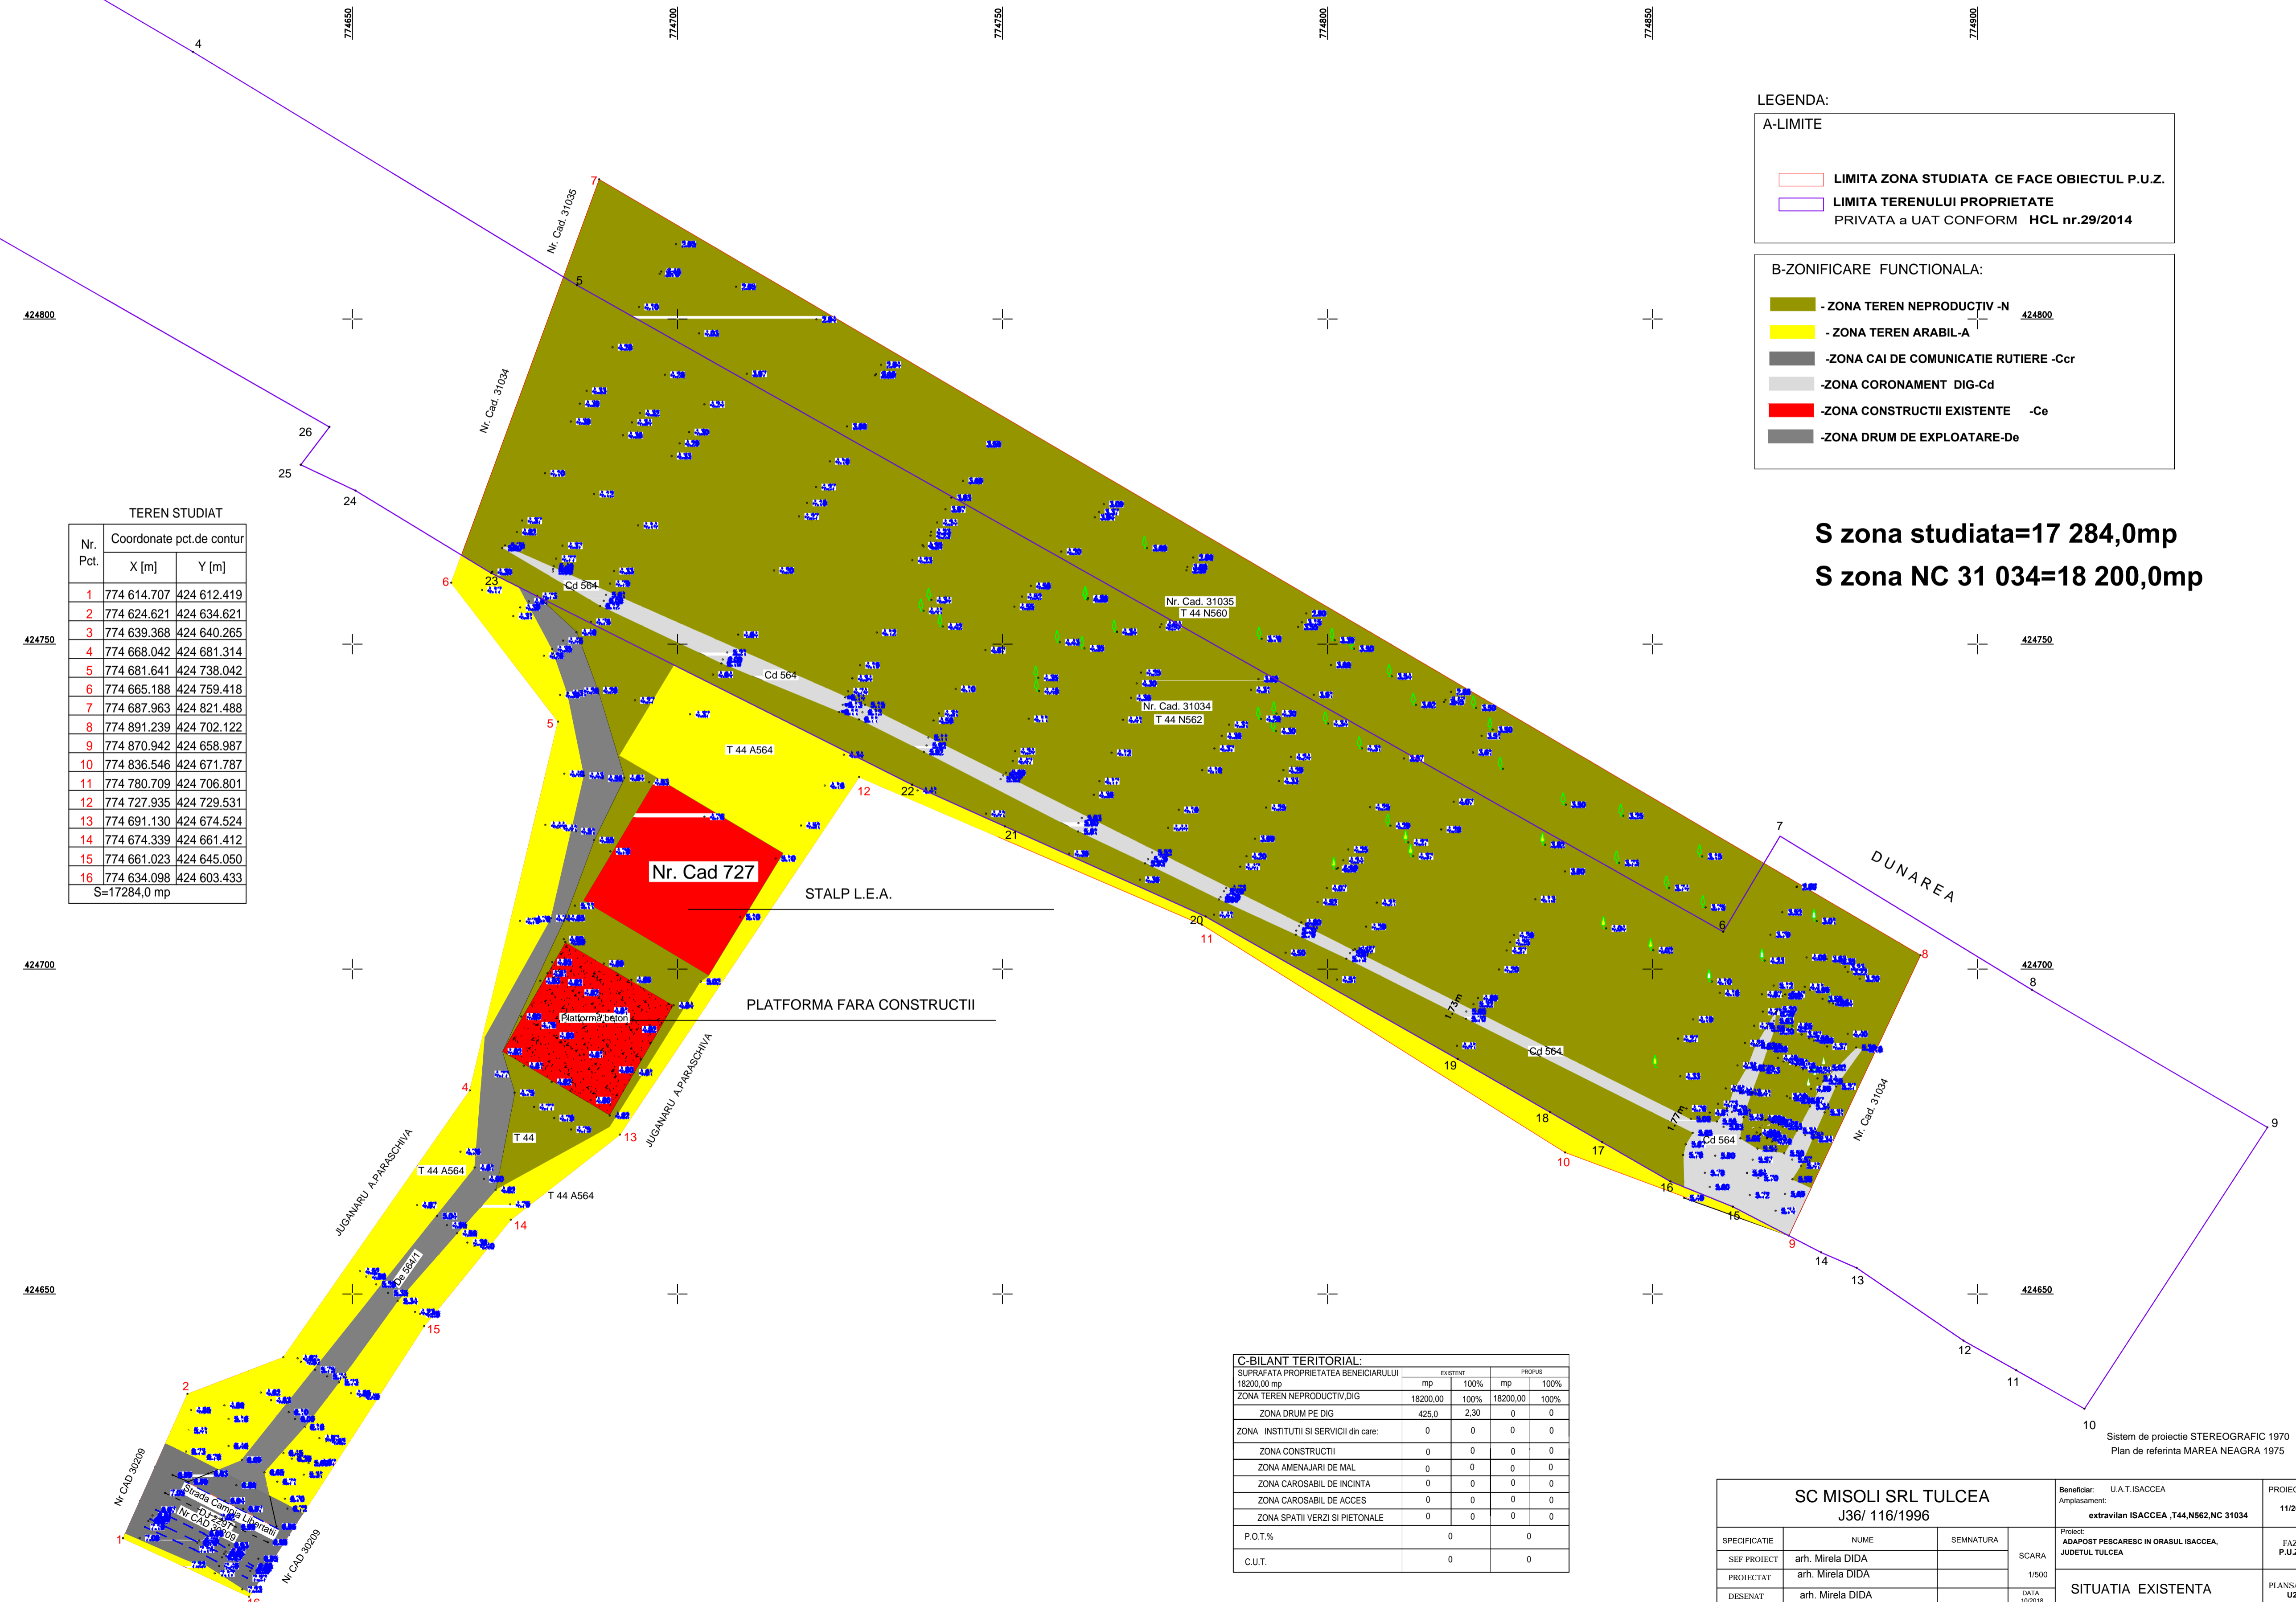

C-BILANT TERITORIAL:

SUPRAFATA PROPRIETATEA BENEFICIARULUI	EXISTENT		PROPUS	
	mp	100%	mp	100%
18200,00 mp	18200,00	100%	18200,00	100%
ZONA TEREN NEPRODUCTIV DIG	425,0	2,30	0	0
ZONA DRUM PE DIG	0	0	0	0
ZONA INSTITUTII SI SERVICII din care:	0	0	0	0
ZONA CONSTRUCTII	0	0	0	0
ZONA AMENAJARI DE MAL	0	0	0	0
ZONA CAROSABIL DE INCINTA	0	0	0	0
ZONA CAROSABIL DE ACCES	0	0	0	0
ZONA SPATII VERZI SI PIETONALE	0	0	0	0
P.O.T. %	0	0	0	0
C.U.T.	0	0	0	0

Sistem de proiectie STEREOGRAFICA 1970
 Plan de referinta MAREA NEAGRA 1975

SC MISOLI SRL TULCEA J36/ 116/1996			Beneficiar: U.A.T.ISACCEA Amplasament: extravilan ISACCEA, T44,N562,NC 31034	PROIECT NR. 11/2019
SPECIFICATIE	NUME	SEMNTATURA	SCARA 1/500	FAZA P.U.Z.
SEF PROIECT	arh. Mirela DIDA			
PROIECTAT	arh. Mirela DIDA		DATA 10/2018	SITUATIA EXISTENTA
DESENAT	arh. Mirela DIDA			
				PLANSA NR. U2