
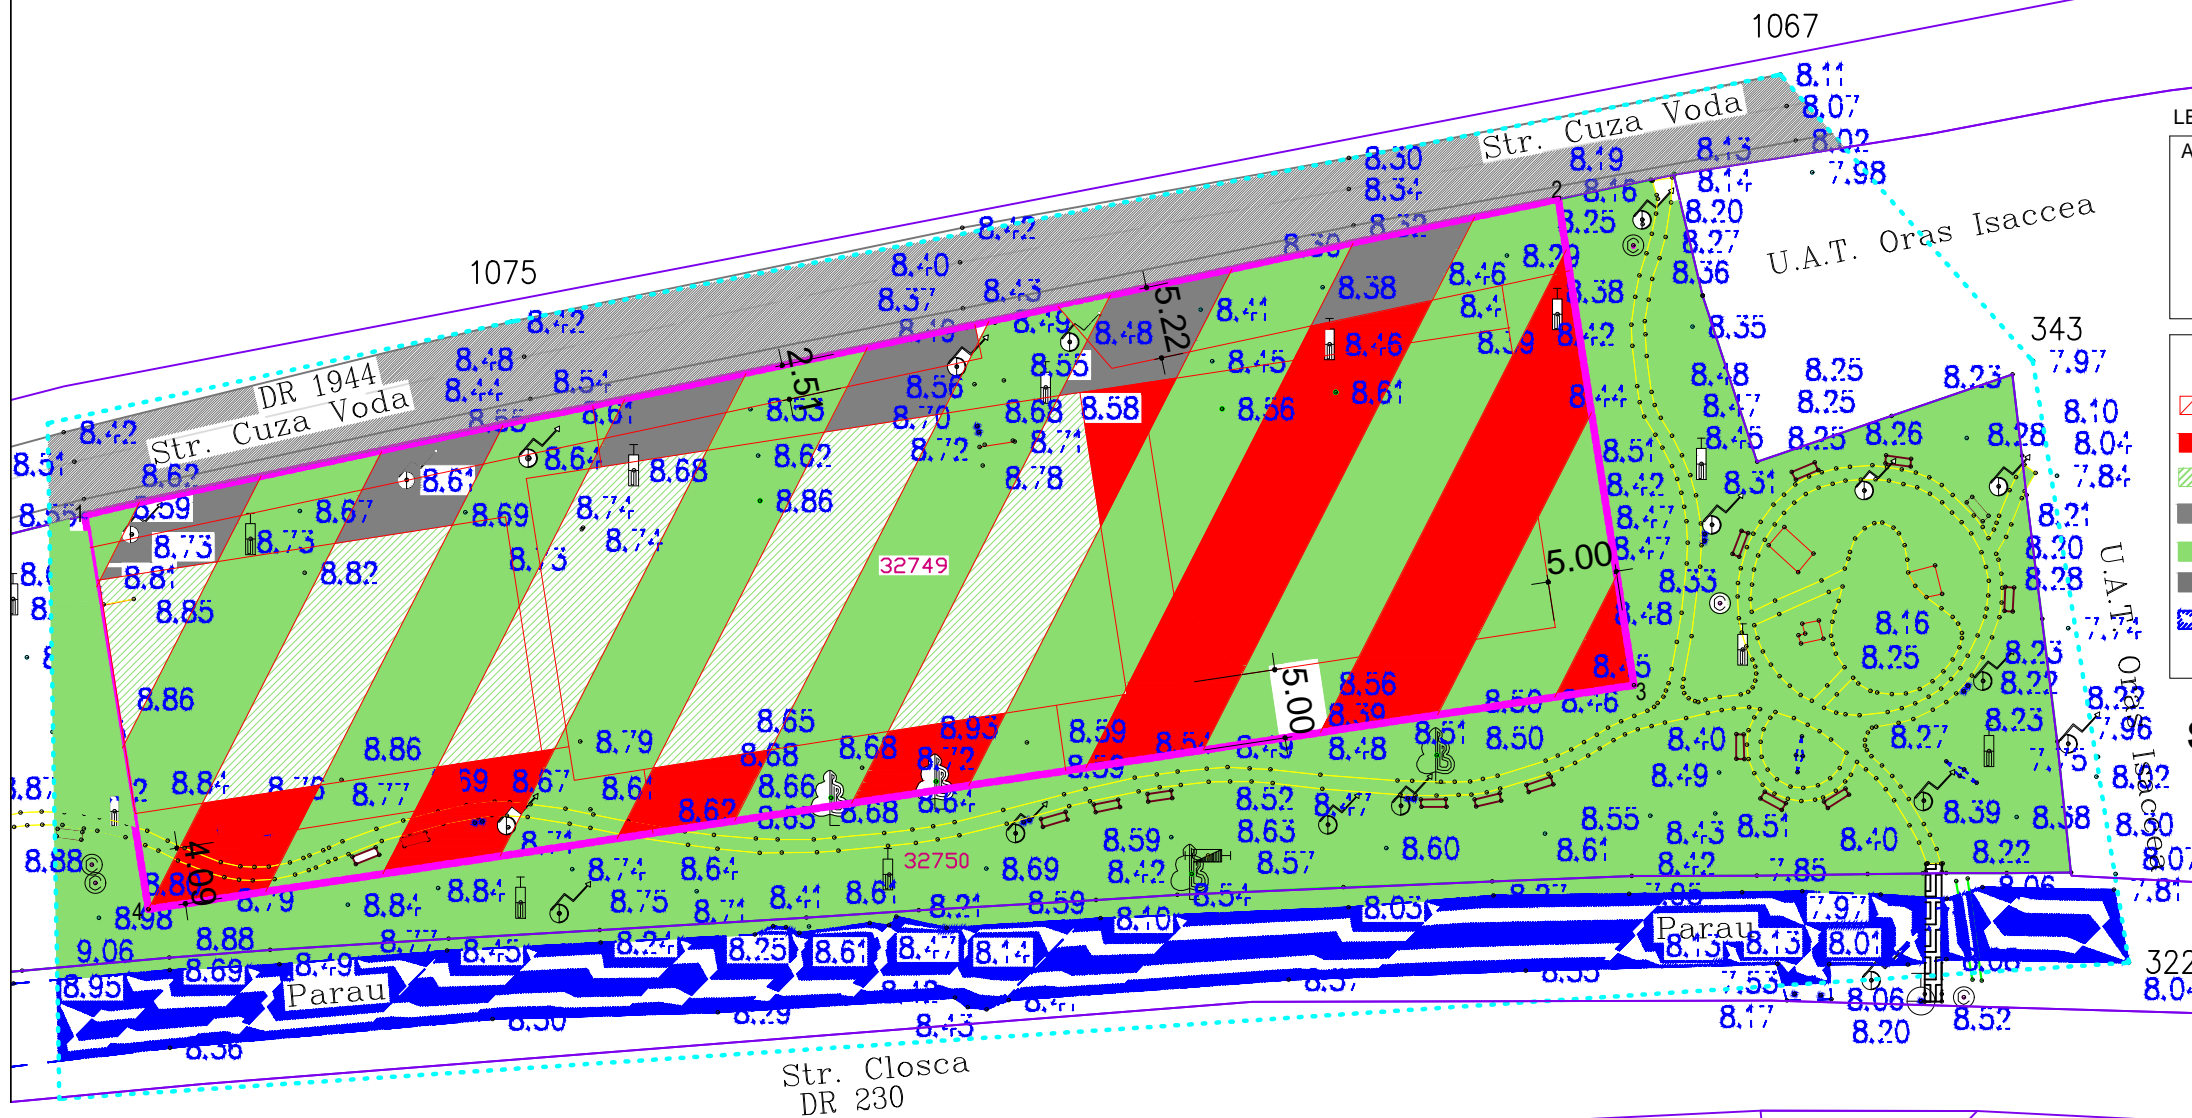


PLAN URBANISTIC ZONAL

CONSTRUIRE SI ECHIPARE CENTRU MULTIFUNCTIONAL
PENTRU SERVICII SOCIALE, EDUCATIONALE, CULTURALE SI RECREATIVE
intravilan oras ISACCEA, strada Cuza Voda, nr.1C, T54, Cc 1955, NC 32749

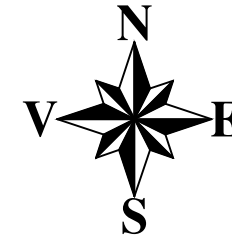

LEGENDA:

A-LIMITE

- LIMITA ZONA STUDIATA CE FACE OBIECTUL P.U.Z.
- LIMITA TERENULUI PROPRIETATE PRIVATA CONFORM HCL nr.58/2009

B-ZONIFICARE FUNCTIONALA:

- ZONA INSTITUTII SI SERVICII-IS -din care:
- ZONA CONSTRUCTII CENTRU MULTIFUNCTIONAL SI GRADENE
- ZONA TERENURI DE SPORT
- ZONA PARCARI
- ZONA SPATII VERZI
- ZONA STRADA CAROSABILA -Ccr
- ZONA CANAL COLECTOR EXISTENT

S zona studiata=8431,0mp

31461

C-BILANT TERITORIAL:				
SUPRAFATA PROPRIETATEA BENECIARULUI	EXISTENT		PROFUS	
	mp	100%	mp	100%
ZONA PARCURI SI TERENURI DE SPORT	3535,00	100%	0	0
ZONA AMENAJARI TERENURI SPORT	2219,00	62,80	0	0
ZONA INSTITUTII PUBLICE SI SPORT din care:	0	0	3535,00	100,00
ZONA CONSTRUCTII SI AMENAJARI	0	0	806,00	22,80
ZONA TERENURI SPORT	0	0	1455,00	41,16
ZONA PARCARI	0	0	270,00	7,64
ZONA PIETONALE	91,00	2,60	404,00	11,40
ZONA SPATII VERZI	1225,0	34,60	600,00	17,00
P.O.T.%	62,80		22,80	
C.U.T.	0,63		0,40	

Nr. Pct.	Coordonate pct.de contur	
	X [m]	Y [m]
1	771687.962	424617.680
2	771 794.969	424 640.638
3	771 800.463	424 605.356
4	771 692.587	424 589.088

SC MISOLI SRL TULCEA J36/ 116/1996				Beneficiar U.A.T.ISACCEA	PROIECT NR.
Adresa: intravilan ISACCEA str.CUZA VODA,nr.1C T54,Cc 1955,NC 32749					10/2019
SPECIFICATIE	NUME	SEM NATURA	SCARA 1:500	Proiect: CONSTRUIRE SI ECHIPARE CENTRU MULTIFUNCTIONAL PENTRU SERVICII SOCIALE, EDUCATIONALE, CULTURALE SI RECREATIVE	FAZA P.U.Z.
SEF PROIECT	arh. Mirela DIDA			REGLEMENTARI URBANISTICE	PLANSA NR. U3
PROIECTAT	arh. Mirela DIDA				
DESENAT	arh. Mirela DIDA		DATA 10/2018		