
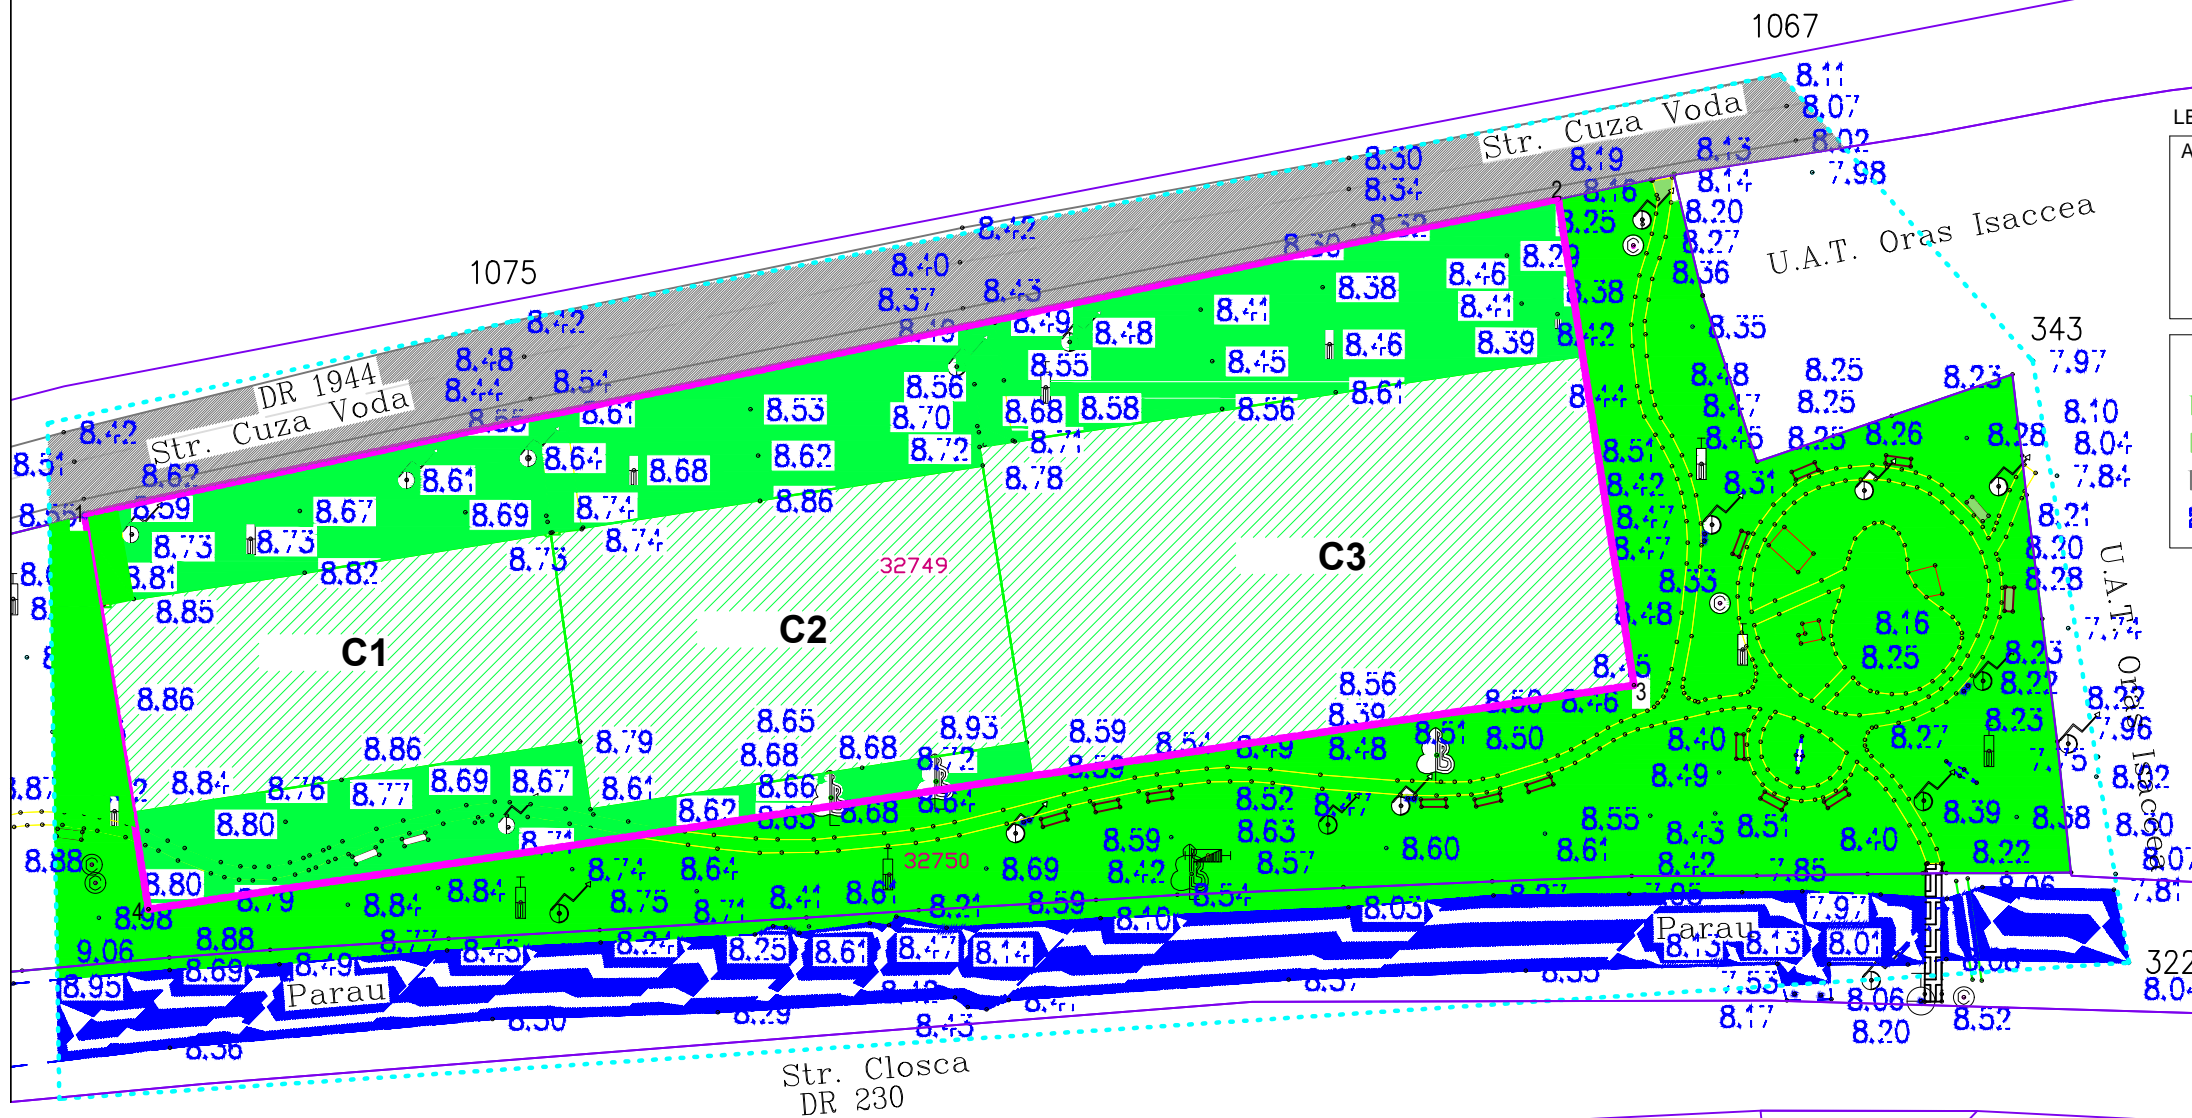


PLAN URBANISTIC ZONAL

CONSTRUIRE SI ECHIPARE CENTRU MULTIFUNCTIONAL
PENTRU SERVICII SOCIALE, EDUCATIONALE, CULTURALE SI RECREATIVE
intravilan oras ISACCEA, strada Cuza Voda, nr.1C, T54, Cc 1955, NC 32749

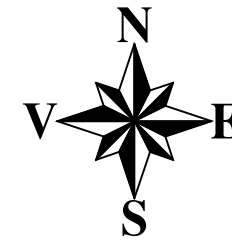

LEGENDA:

A-LIMITE

- LIMITA ZONA STUDIATA CE FACE OBIECTUL P.U.Z.
- LIMITA TERENULUI PROPRIETATE PRIVATA a UAT CONFORM HCL nr.58/2009

B-ZONIFICARE FUNCTIONALA:

- ZONA TERENURI DE SPORT, SPATII VERZI - Pps
- ZONA TERENURI DE SPORT
- ZONA CAI DE COMUNICATIE - strada in intravilan - Ccr
- ZONA CANAL COLECTORR APE PLUVIALE

S zona studiată=8431,0mp
C1,C2,C3-terenuri de sport

C-BILANT TERITORIAL:

SUPRAFATA PROPRIETATEA BENEFICIARULUI	EXISTENT		PROIUS	
	mp	100%	mp	100%
ZONA PARCURI SI TERENURI DE SPORT	3535,00	100%		
ZONA AMENAJARI TERENURI SPORT	2219,00	62,80	0	
ZONA INSTITUTII PUBLICE SI SPORT din care:	0	0		
ZONA CONSTRUCTII SI AMENAJARI	0	0		
ZONA TERENURI SPORT	0	0		
ZONA PARCARI	0	0		
ZONA PIETONALE	91,00	2,60		
ZONA SPATII VERZI SI PIETONALE	2386,0	34,60		
P.O.T.%	62,80			
C.U.T.	0,63			

Nr. Pct.	Coordonate pct.de contur	
	X [m]	Y [m]
1	771687.962	424617.680
2	771 794.969	424 640.638
3	771 800.463	424 605.356
4	771 692.587	424 589.088

SC MISOLI SRL TULCEA J36/ 116/1996				Beneficiar	PROIECT NR.
				U.A.T.ISACCEA	
				Adresa: intravilan ISACCEA str.CUZA VODA,nr.1C T54,Cc 1955,NC 32749	10/2019
SPECIFICATIE	NUME	SEMNATURA	SCARA 1:500	Proiect:	FAZA
SEF PROIECT	arh. Mirela DIDA			CONSTRUIRE SI ECHIPARE CENTRU MULTIFUNCTIONAL PENTRU SERVICII SOCIALE, EDUCATIONALE, CULTURALE SI RECREATIVE	P.U.Z.
PROIECTAT	arh. Mirela DIDA			SITUATIA EXISTENTA	
DESENAT	arh. Mirela DIDA		DATA 10/2018	PLANSA NR. U2	